



SECTION #1
SCALE 1" = 1' - 0"

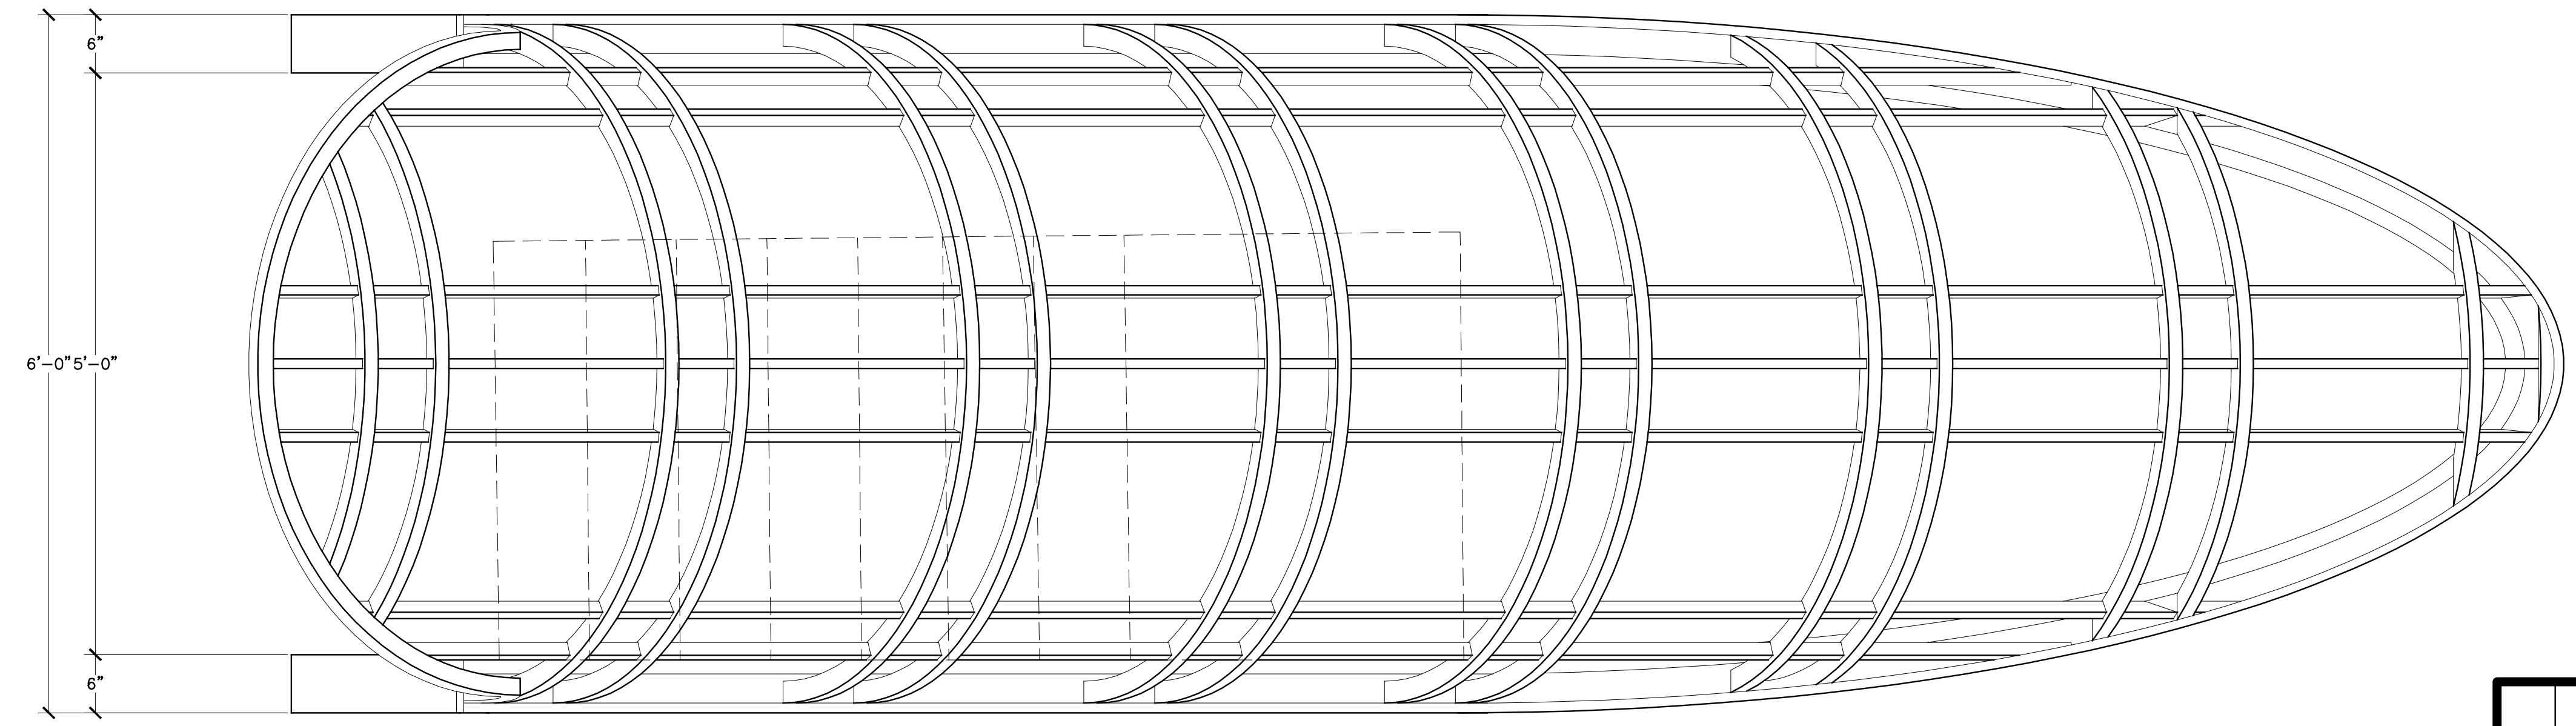

SUBWAY ENTRANCE - PLAN
SCALE 1" = 1' - 0"

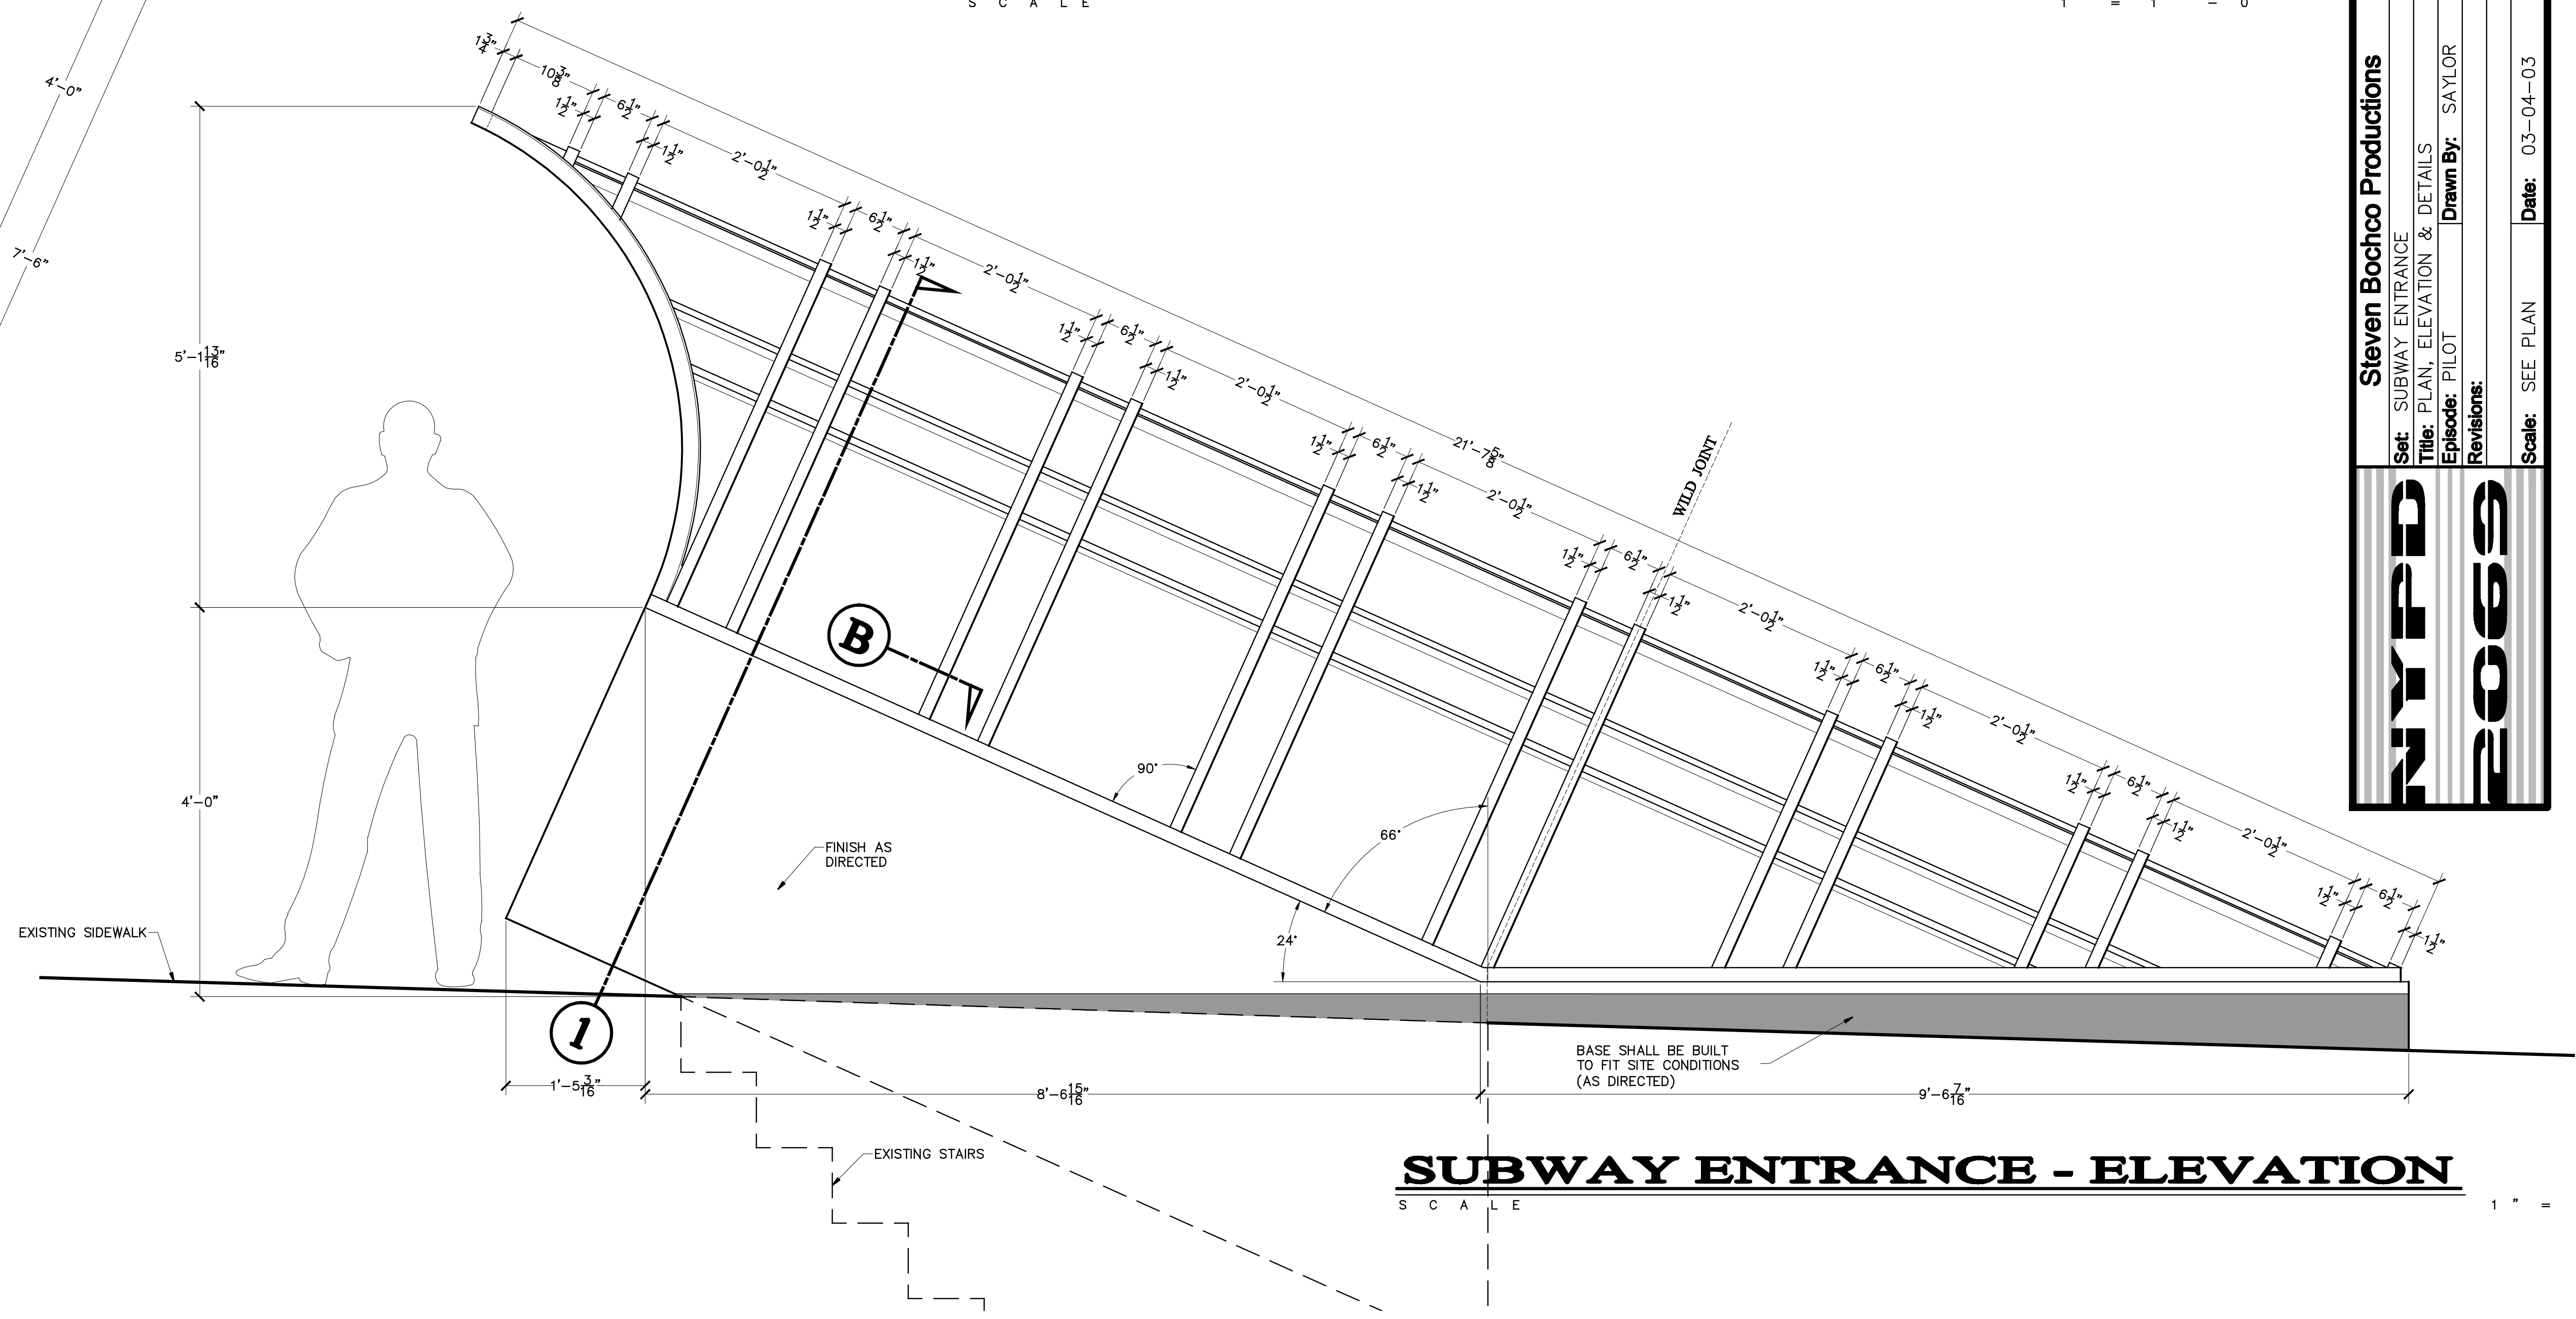

SUBWAY ENTRANCE - ELEVATION
SCALE 1" = 1' - 0"

NYPD FD-069	Set No.:	1
	Sheet No.:	1
	Set:	SUBWAY ENTRANCE
	Title:	PLAN, ELEVATION & DETAILS
Episode:		PILOT
Drawn By:		SAYLOR
Revisions:		
Scale:		SEE PLAN
Date:		03-04-03
Of:		1
Sheets:		1